

TEL: +381 38 59 58 230
FAX: +381 38 59 58 230
AFTN: BKPRZPZX
E-mail:
ais@airportpristina.com

AIP
KOSOVO
Aeronautical Information Service
Pristina International Airport
Vrellë-Lipjan

AIP
SUP
01/2012

Effective date: 09 AUG 2012

Construction Works in New Terminal Building at Prishtina International Airport “Adem Jashari”, Limak Kosovo

Constructions works will be carried out in areas between existing RFFS Garage, RADAR and DVOR/DME location (construction site approximately 200x500m), in safety distance, approximately 200m - west of TWY Alpha center line. This area is dedicated for new Terminal Building, Air Traffic Control Tower and other associated facilities.

In this area, different working machineries, such as: trucks, pumps, moving cranes, fix cranes etc., will be moving around.

Maximum height of this machinery will be from 40 to 50m and from 50 to 70m radius.

All these works will be carried out in accordance with safety procedures and will not have effects on operation. However airspace users will be simultaneously informed and updated about possible obstacles on the area where the works are taking place.



This suplement replaces AIP SUP 01/2011.

- Appendix -
- Construction Works Chart - BKPR -

Map of the Obstacles in the Construction Site

PRISHTINA

TWR ELEV	1842.3	ARP: 42° 34' 22" N Location 21° 02' 09" E 1392m from THR 17	ADELEV.1 788.1	ELEV in FT Dimensions / Distances in M
TERMINAL ELEV	1814			
FLOODLIGHTS ELEV	1871.4			

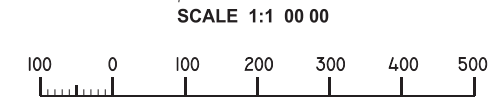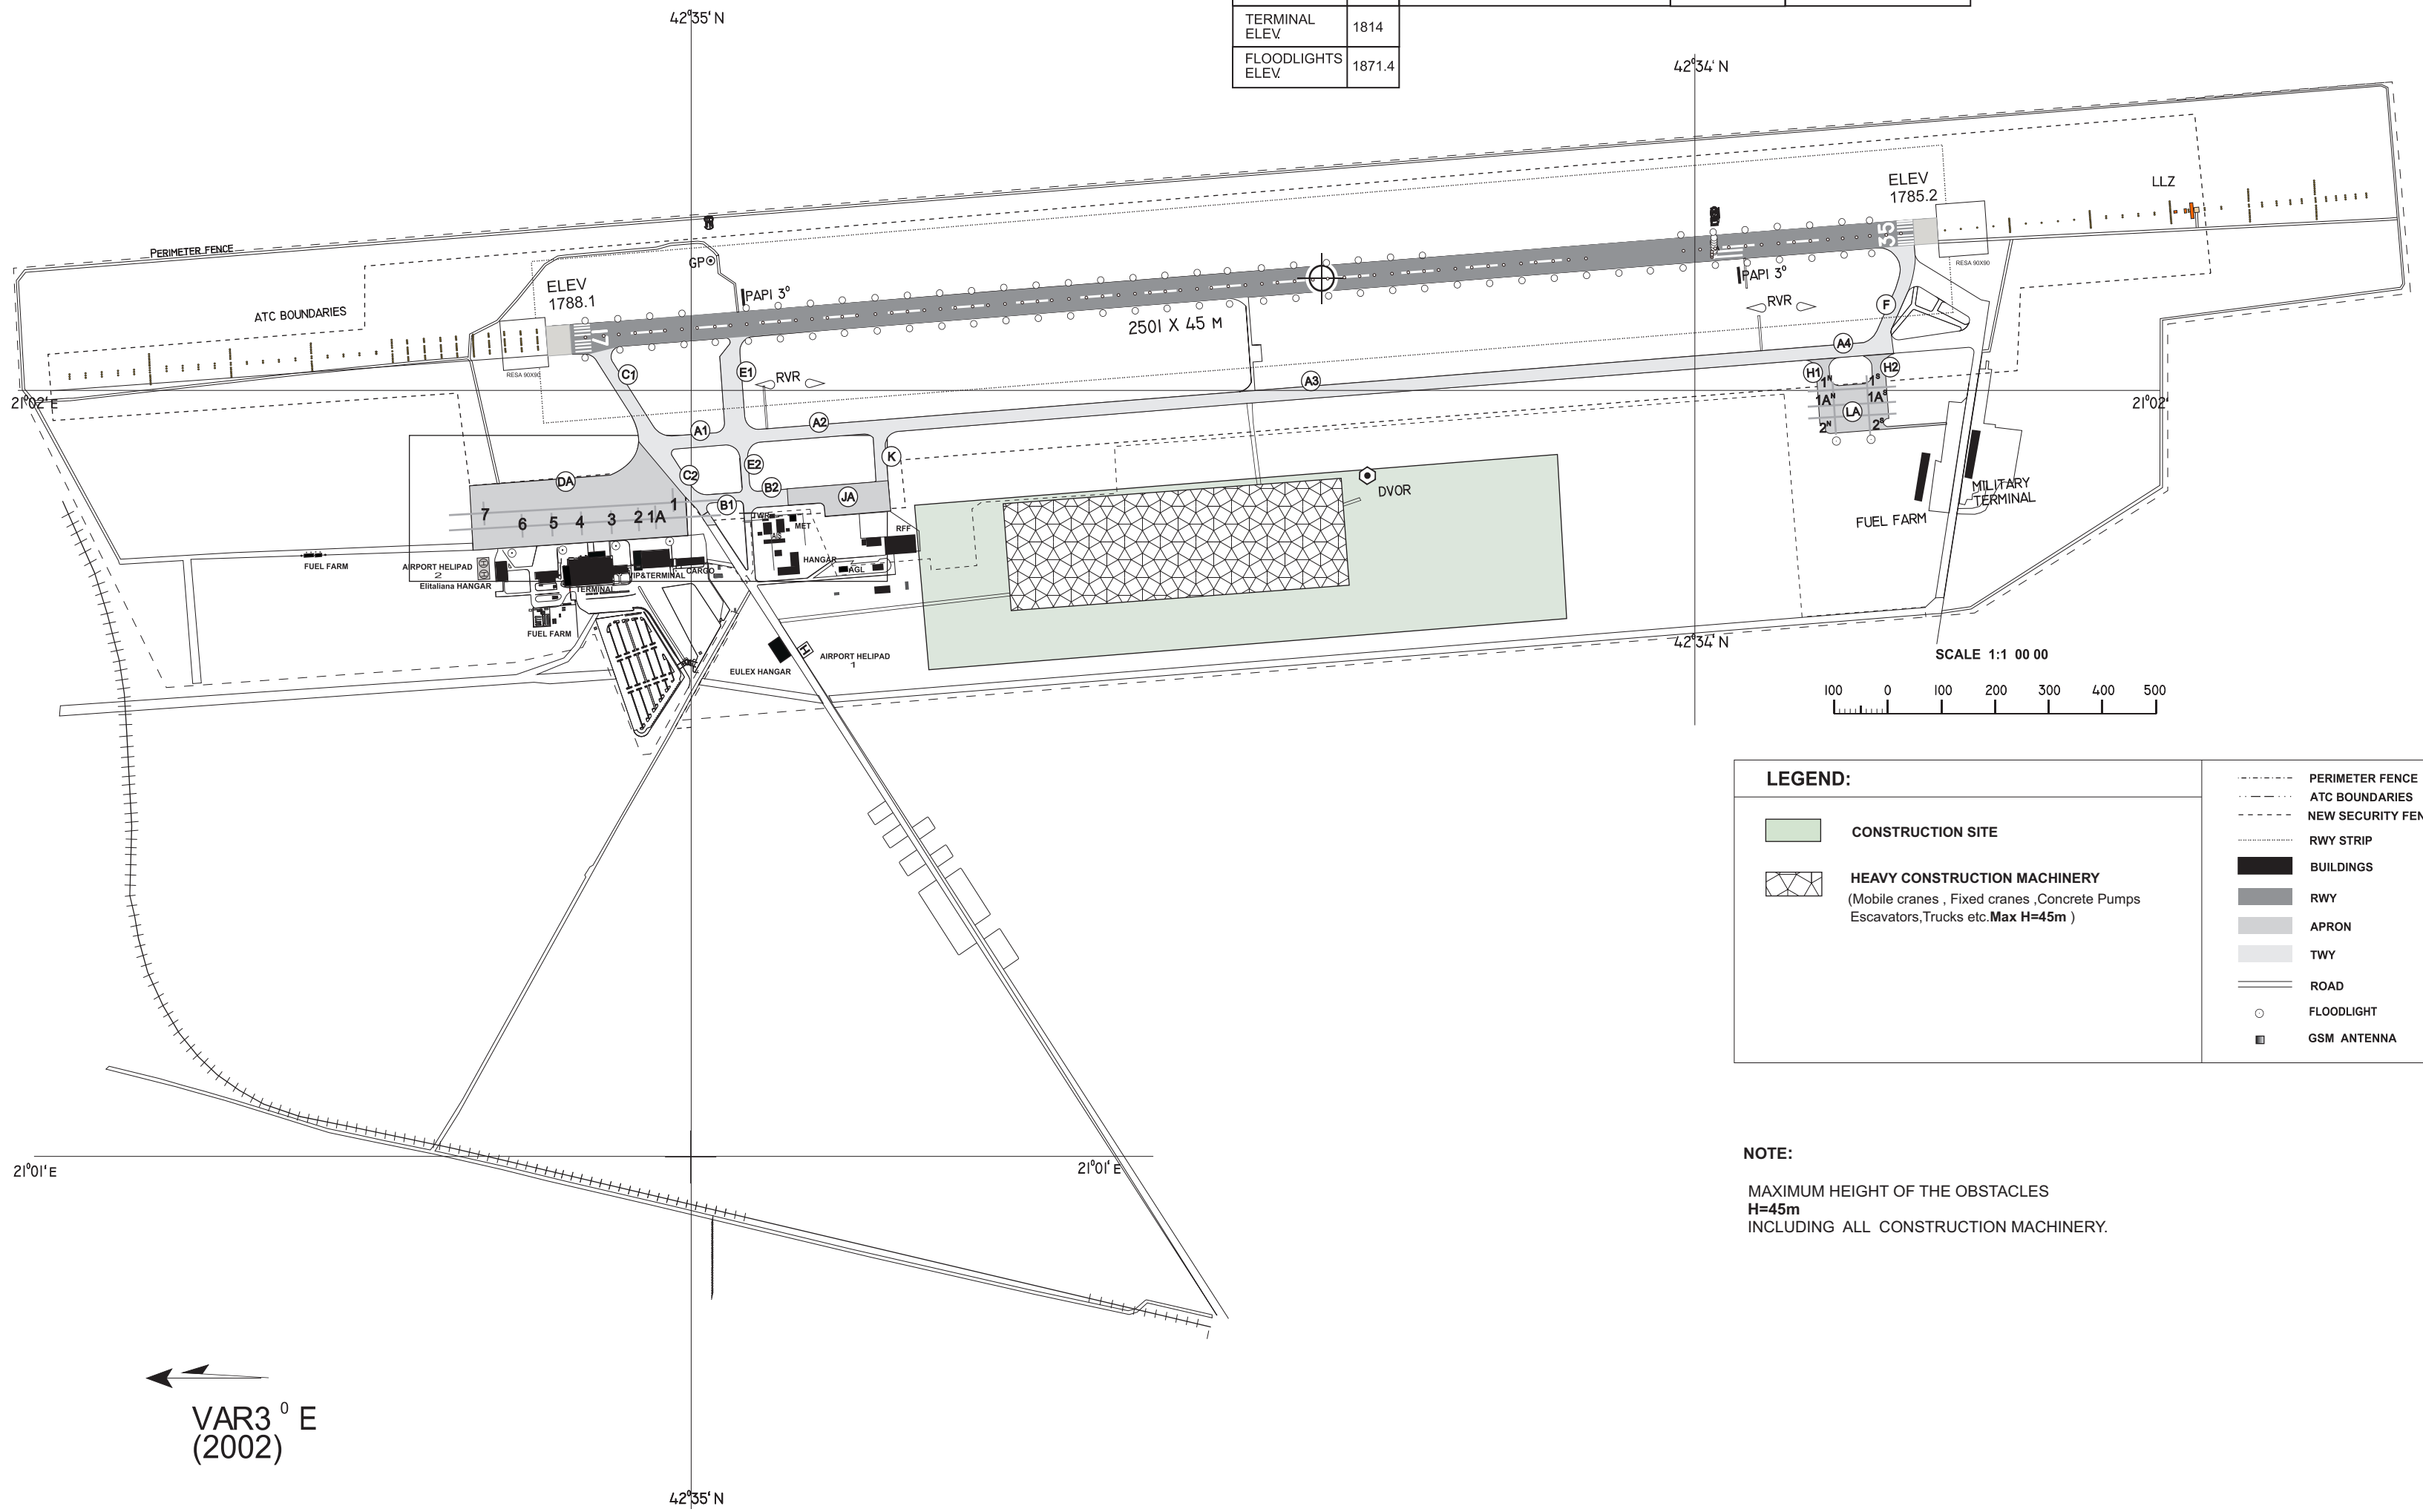

LEGEND:

	CONSTRUCTION SITE		PERIMETER FENCE
	HEAVY CONSTRUCTION MACHINERY (Mobile cranes , Fixed cranes ,Concrete Pumps Escavators,Trucks etc. Max H=45m)		ATC BOUNDARIES
			NEW SECURITY FENCE
			RWY STRIP
			BUILDINGS
			RWY
			APRON
			TWY
			ROAD
			FLOODLIGHT
			GSM ANTENNA

NOTE:
MAXIMUM HEIGHT OF THE OBSTACLES
H=45m
INCLUDING ALL CONSTRUCTION MACHINERY.

VAR 3° E
(2002)